

Moe Farsheed  
1135 Canyon View Drive  
Laguna Beach, CA 92651

<b>DOCKET</b>	
<b>07-AFC-6</b>	
DATE	FEB 10 2010
RECD.	FEB 18 2010

February 10, 2010

Energy Commission Docket Unit  
Docket No. 07-AFC-6  
1516 Ninth Street, MS-4  
Sacramento, CA 95814

Dear Commissioners:

I have been following the proposed Carlsbad power plant project with great interest. I found it intriguing that during the hearings this month representatives from the city of Carlsbad stated under oath that the power plant project was being held to the same standards as Poseidon Resources' Carlsbad Desalination Plant project (also located on the existing Encina Power Station site) by requiring a 42' wide access road. Unfortunately, there is information on the city website to the contrary.


Attached for your perusal is Sheet E of the approved Poseidon plan that shows dimension of access widths of 25', 20' and 15'. Sheet E is part of the plans that were approved by the city of Carlsbad's Planning Commission and City Council. The City's Project Engineer and Project Planner have signed the plan indicating that this is an approved plan which incorporates any condition of approval that might impact the design. This plan would have been reviewed and approved by the Fire Marshal's office. Consequently, if the Fire Marshal wanted a 42' wide access road, Sheet E would have needed to reflect that.

It is time to stop letting the city of Carlsbad use deceptive tactics in trying to stop this much needed project. I urge you to support the Carlsbad Energy Center project.

Sincerely,



Moe Farsheed

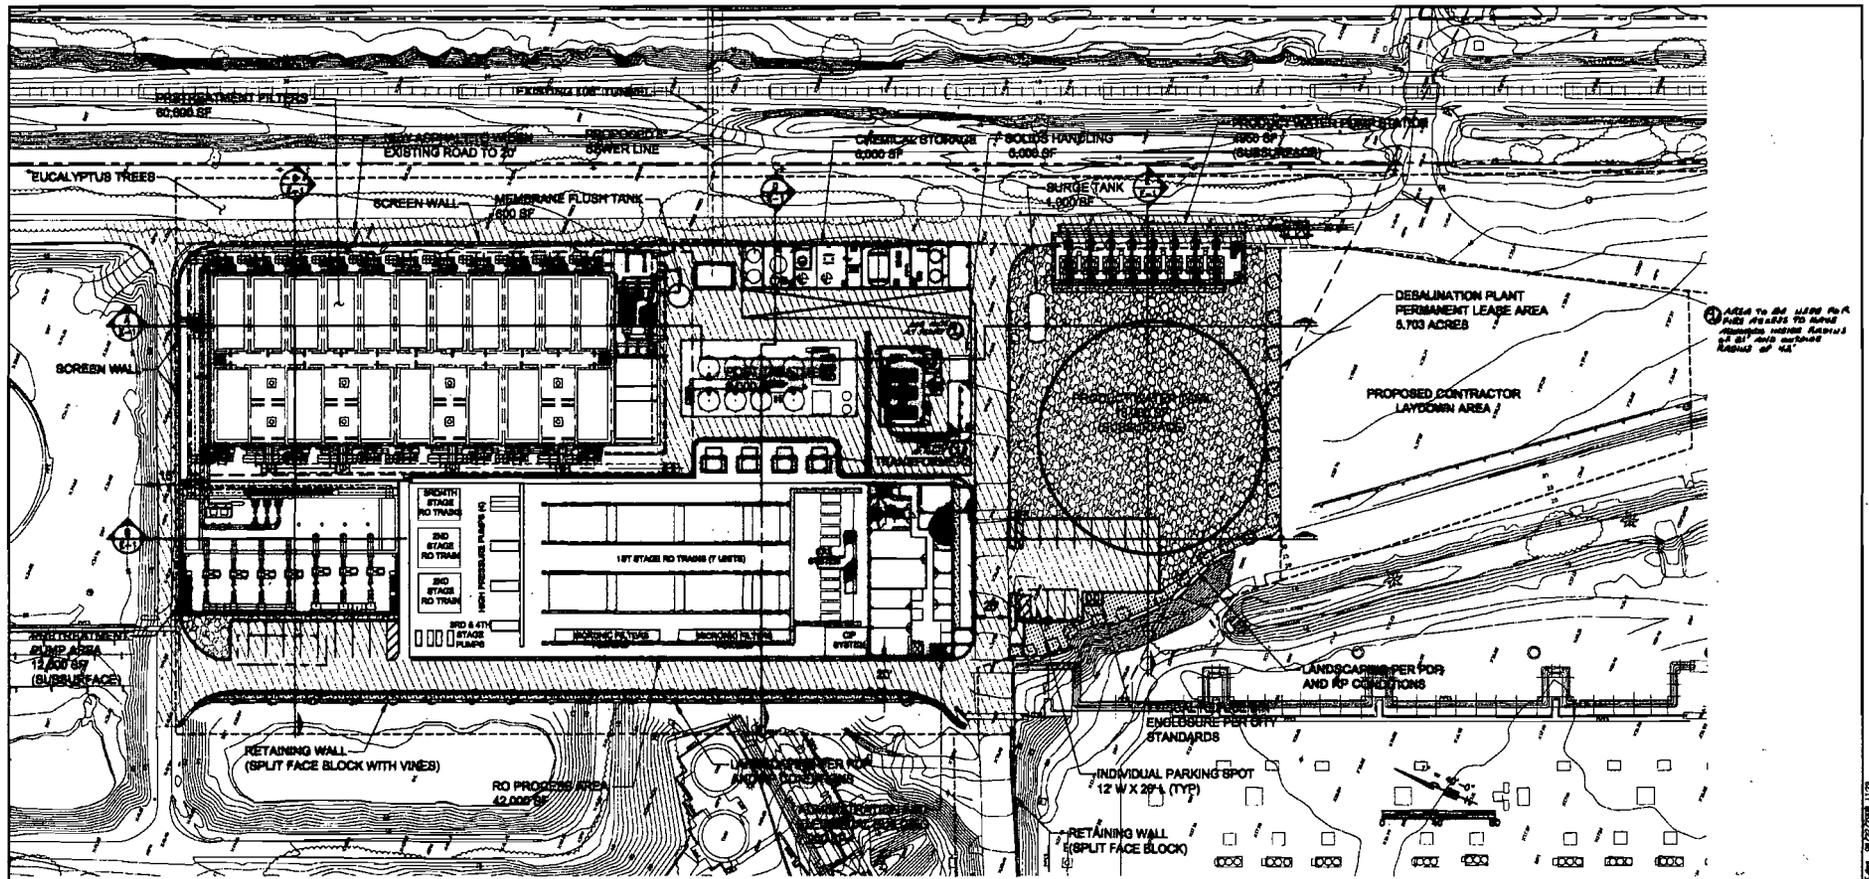

LEGEND	
	EXISTING BOUNDARY EASEMENT
	PROPOSED LEASE AND EASEMENT AREAS
	PROPERTY LINE
	PROPOSED PIPING
	RETAINING WALL
	INDICATES NEW PAVING
	INDICATES ROCK

**APPROVED**  
 THIS IS THE APPROVED TENTATIVE MAP/SITE PLAN FOR PROJECT NO. 00-02B/SP 144(J) OF PLANNING COMMISSION RESOLUTION NO. 144(J).  
 APPROVED DATE: 8/14/2009 BY: [Signature]

SCALE: 1" = 40'  
 DATE: AUGUST 2009  
 FILENAME: E  
 DESIGNED BY:  
 DRAWN BY:  
 CHECKED BY:

DRAWINGS PREPARED FOR:  
**POSEIDON RESOURCES**  
 Poseidon Resources Corporation  
 301 West Broadway, Suite 2020, San Diego, CA 92101, USA  
 (619) 595-7002

**PROJECT: PDP 00-02B/SP 144(J)**  
**ENCINA GENERATING STATION**  
**PRECISE DEVELOPMENT PLAN**

**CARLSBAD DESALINATION PLANT**  
 PLANT LAYOUT

**E**

SHEET E